
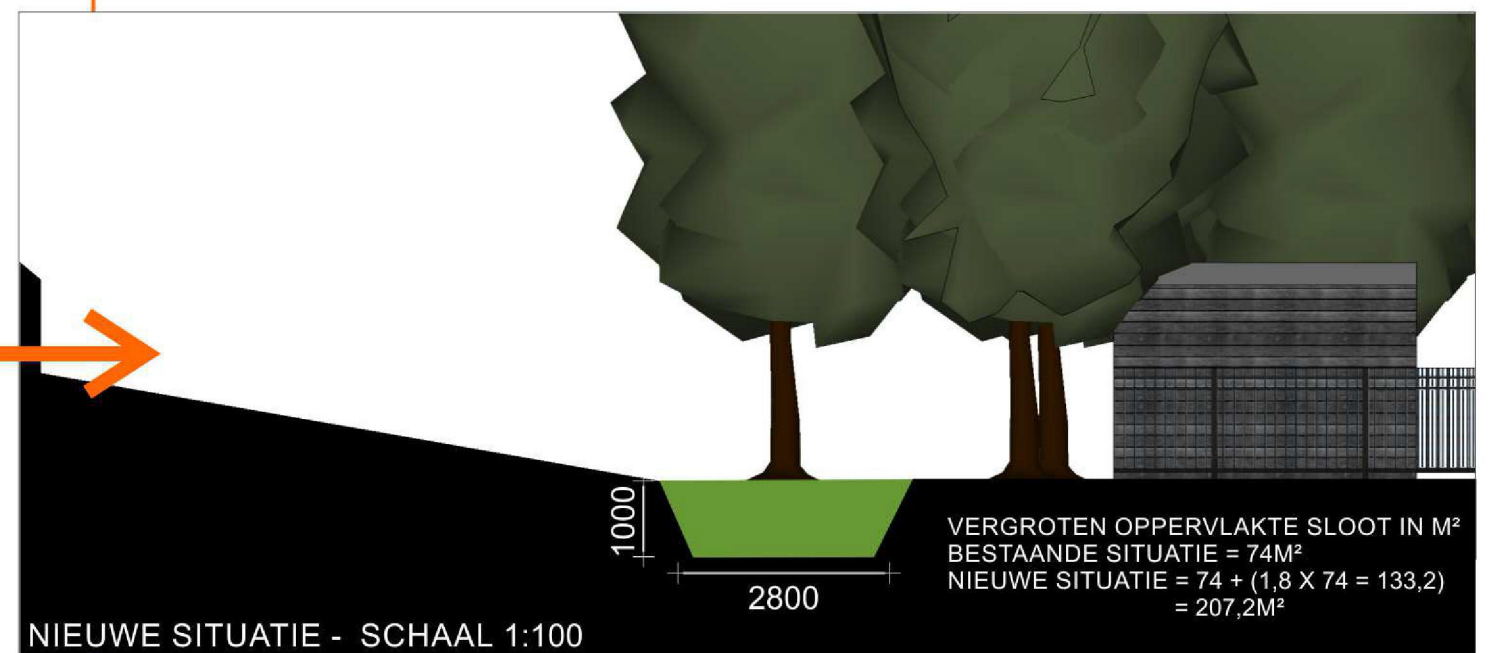
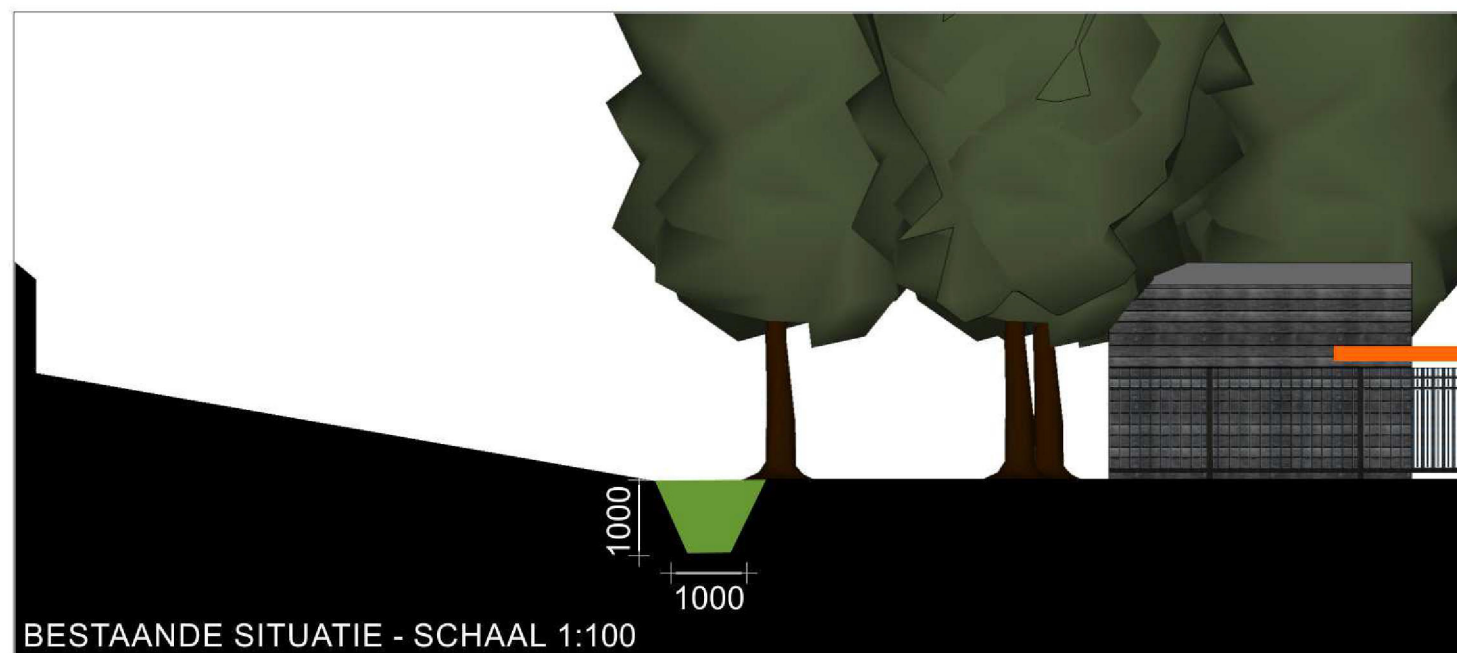


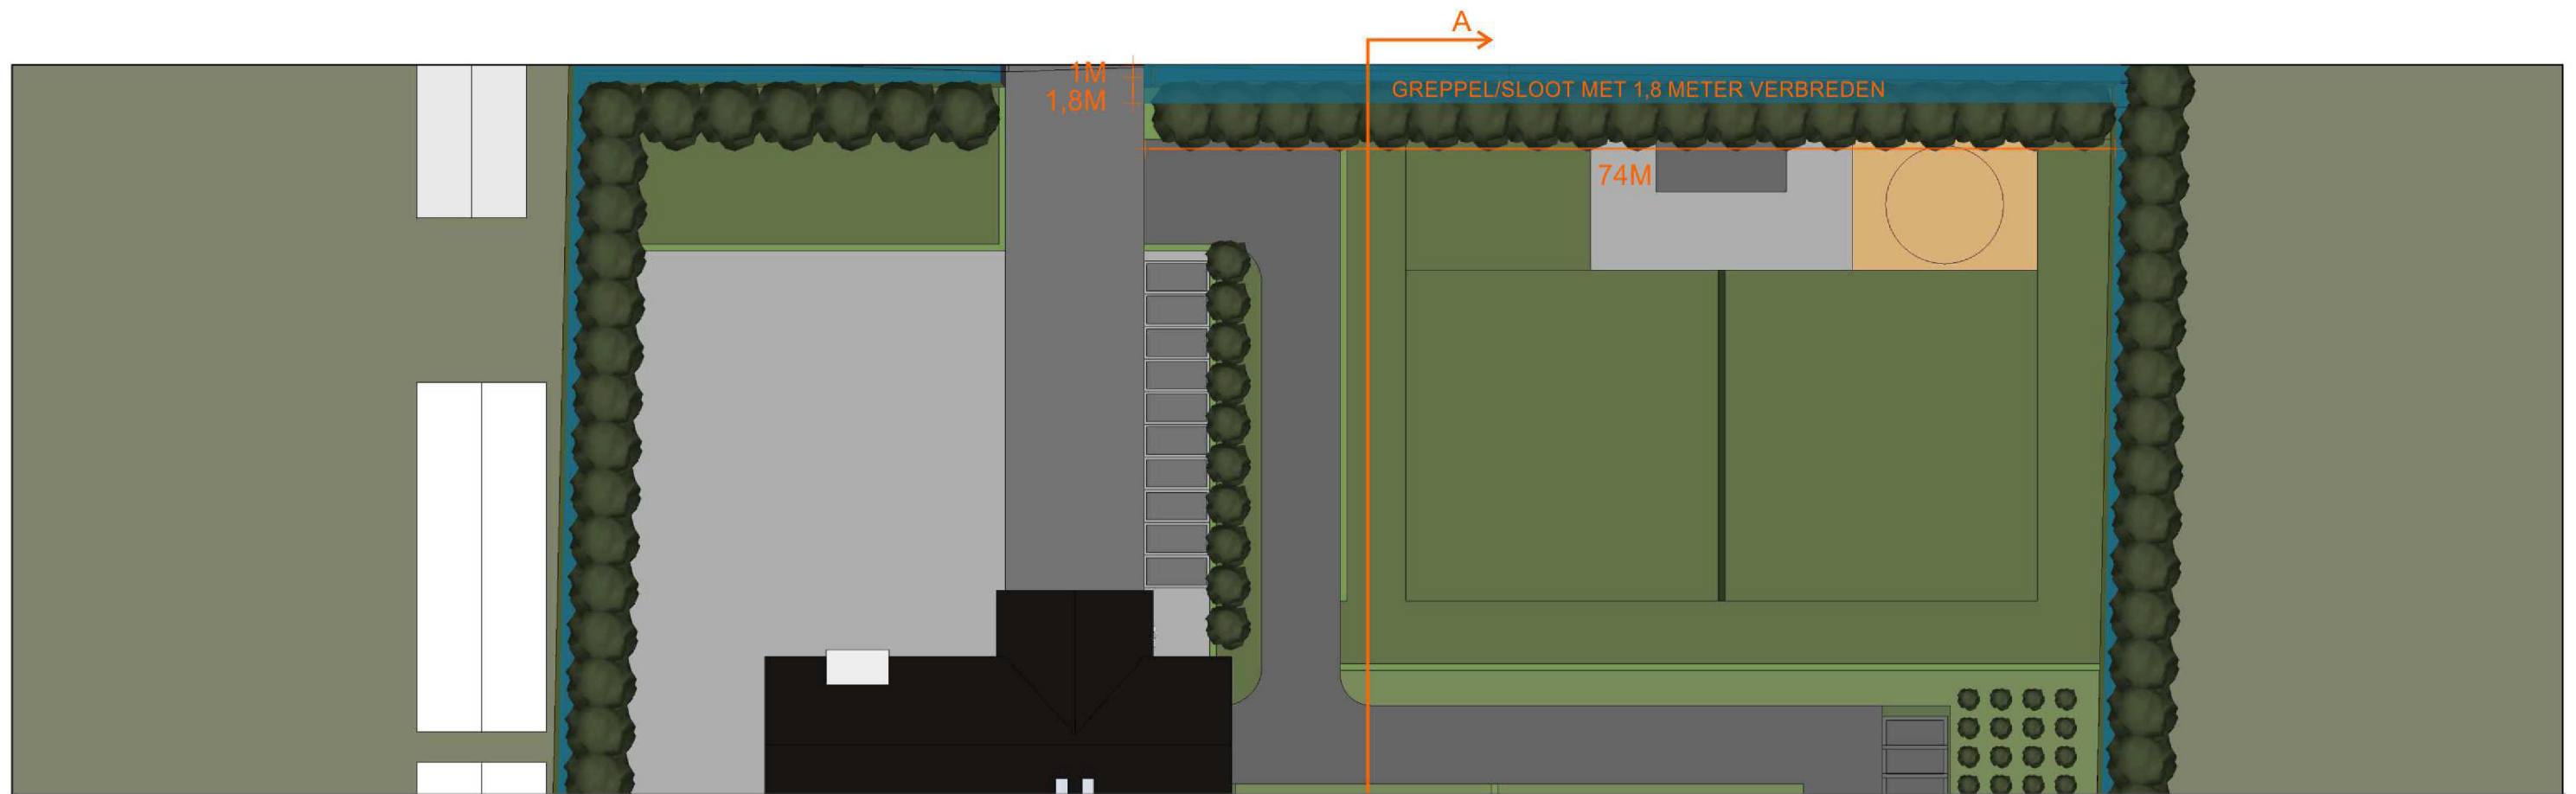

BESTAANDE SITUATIE - SCHAAAL 1:500

KAVEL - WIELDRECHTSE ZEEDIJK

06.04.2021
 PLANSTUDIE 5.1.2.e
 ARCHITEKT: 5.1.2.e